

Do not scale from this drawing

This drawing has been produced for the specific client and project identified below and is not intended for use by any other person or purpose. To scale site representation. Copyright RNR Traffic Management



KEY:

	ROUTES
	DATA
	ROAD CONES
	LOCATION OF ROAD SIGN
	LOCATION OF SIGNAL HEAD




Site conditions may have changed since the design of the drawing, any changes which subsequently affect the design need to be reported by the Traffic Management Operative (and any changes implemented must comply with Chapter 8).

NOTES:

NO WAITING CONES
THE FOLLOWING MUST BE ADHERED TO AT ALL TIMES.
THE ROADWORK MUST BE WITHIN THE DESIGNATED SAFETY ZONE
USE STOP/GO BOARDS WITHIN SAFETY ZONE
USE LANEWAYS SAFETY ZONE
 Stop/go boards must be available and utilised in the event of portable traffic signal failure in accordance with Codes of Practice. 3 Stop/go boards are required if the site is in excess of 20m

Do not scale from this drawing

This drawing has been produced for the specific client and project identified below and is not intended for use by any other person or purpose. To scale site representation. Copyright KJTM CADS

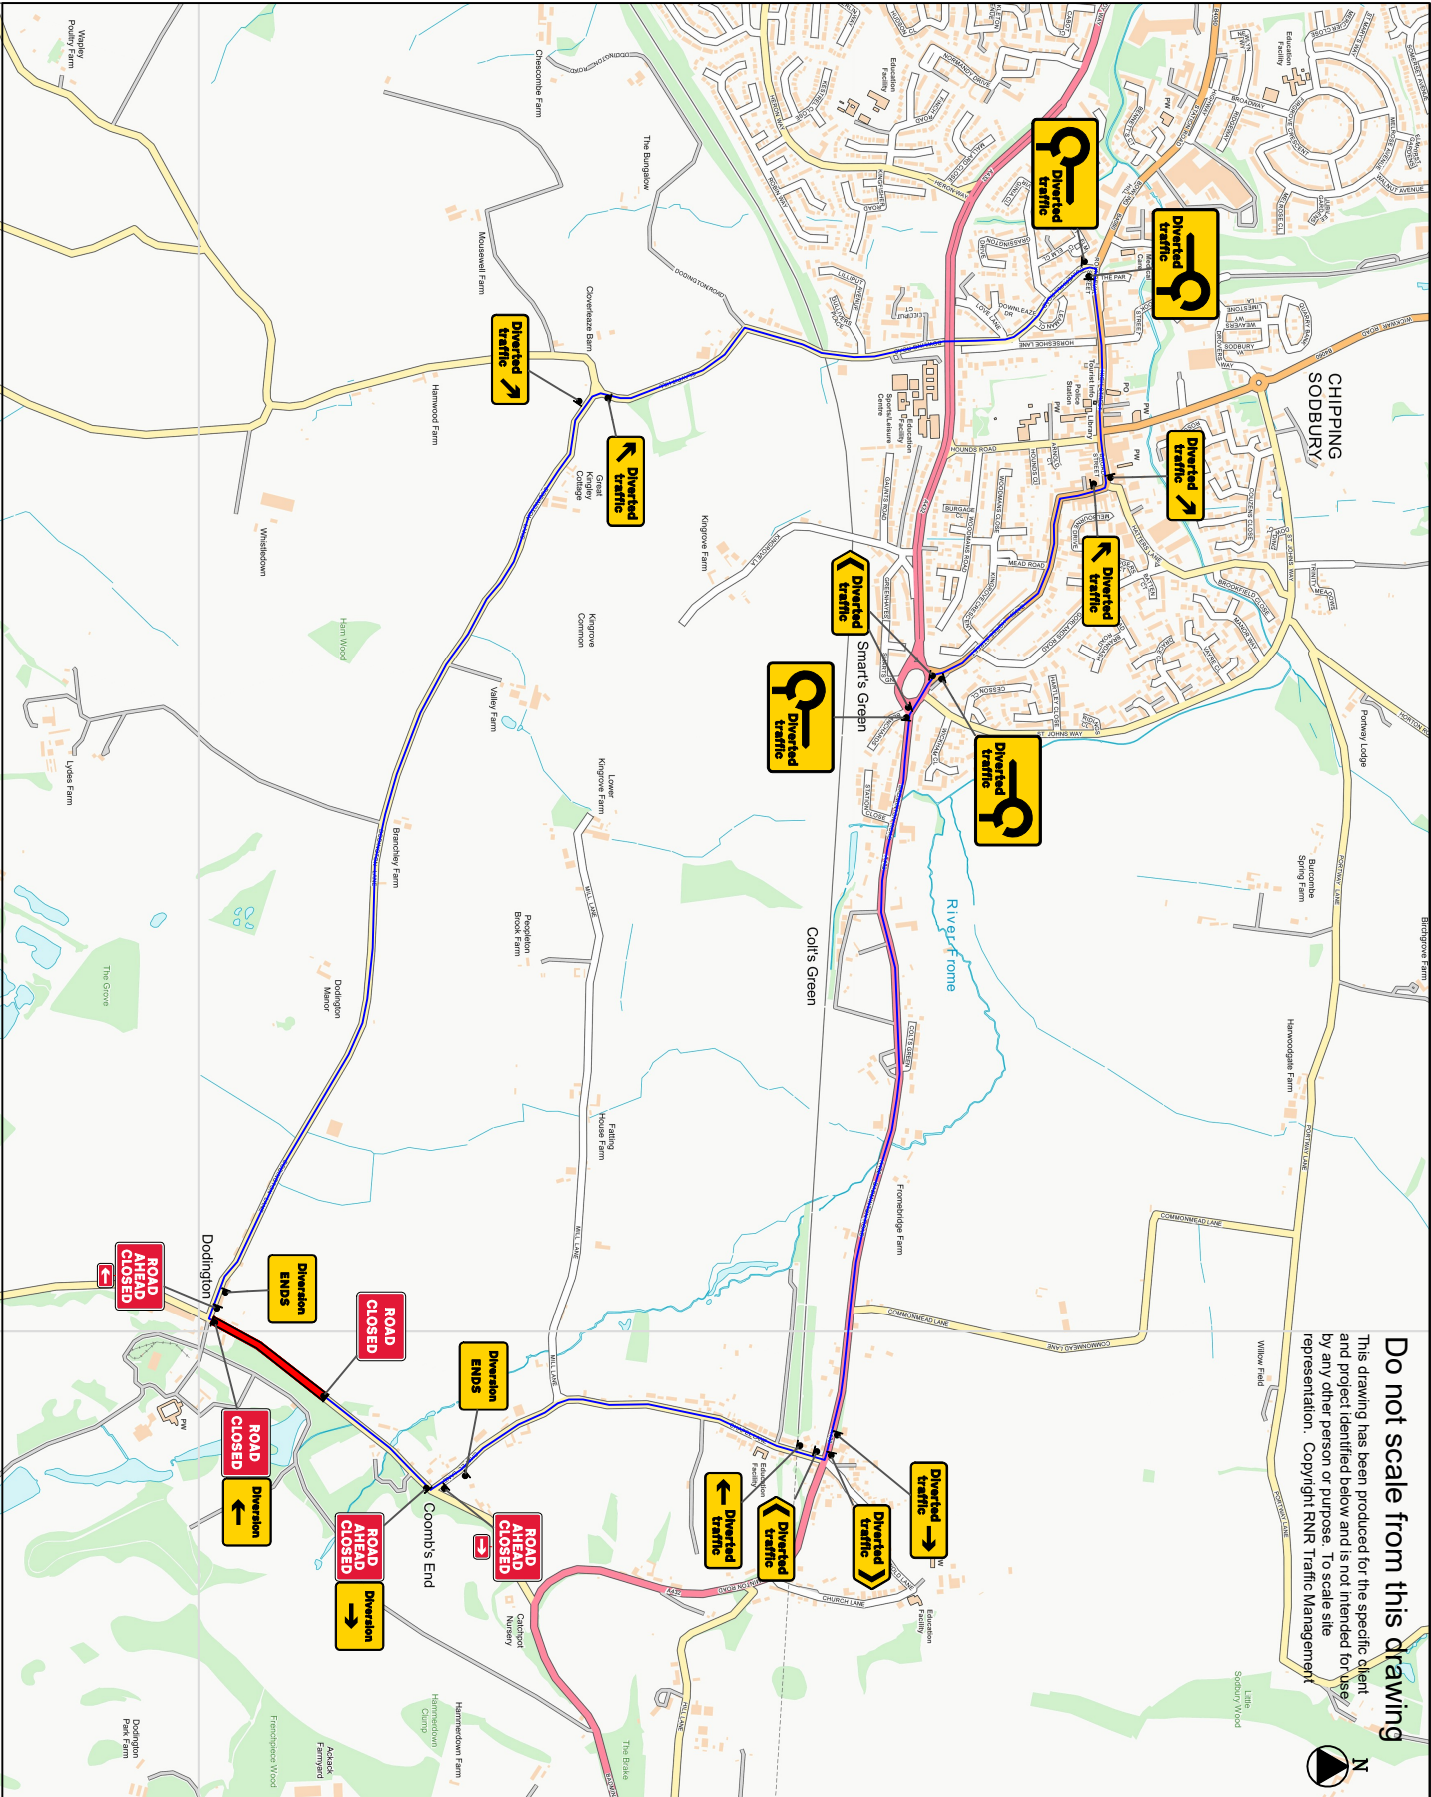

 Working in Partnership With 07980 513725	SUPER PROJECT: CATCHPOT LANE POSTAL CODE: BS37 6SG LOCATION: Road Closure on Catchpot Lane, Chipping Sodbury, BS37 6SG TRAFFIC MANAGEMENT DRAWINGS THIS DRAWING MUST BE PRINTED IN COLOUR	<table border="1" style="width: 100%;"> <tr> <td>Ref 'C' Dwg</td> <td>Drawn By: K.J</td> <td>Date: 23/07/2024</td> </tr> <tr> <td>OS Ref: x</td> <td>Survey request No.</td> <td style="text-align: right;">TM <small>REV.</small></td> </tr> <tr> <td colspan="3"> NTS @ A3 M11 513725 </td> </tr> </table>	Ref 'C' Dwg	Drawn By: K.J	Date: 23/07/2024	OS Ref: x	Survey request No.	TM <small>REV.</small>	NTS @ A3 M11 513725		
Ref 'C' Dwg	Drawn By: K.J	Date: 23/07/2024									
OS Ref: x	Survey request No.	TM <small>REV.</small>									
NTS @ A3 M11 513725											